


Site Legend

EXISTING	PROPOSED	
---	---	PROPERTY LINE
---	---	LOT LINE
---	---	SETBACK LINE
---	---	EASEMENT LINE
---	---	CURB AND GUTTER
---	---	POND NORMAL WATER LEVEL
---	---	RETAINING WALL
---	---	FENCE
---	---	CONCRETE PAVEMENT
---	---	CONCRETE SIDEWALK
---	---	HEAVY DUTY BITUMINOUS PAVEMENT
---	---	STANDARD DUTY BITUMINOUS PAVEMENT
---	---	NUMBER OF PARKING STALLS
---	---	TRANSFORMER
---	---	SITE LIGHTING
---	---	TRAFFIC SIGN
---	---	POWER POLE
---	---	BOLLARD / POST

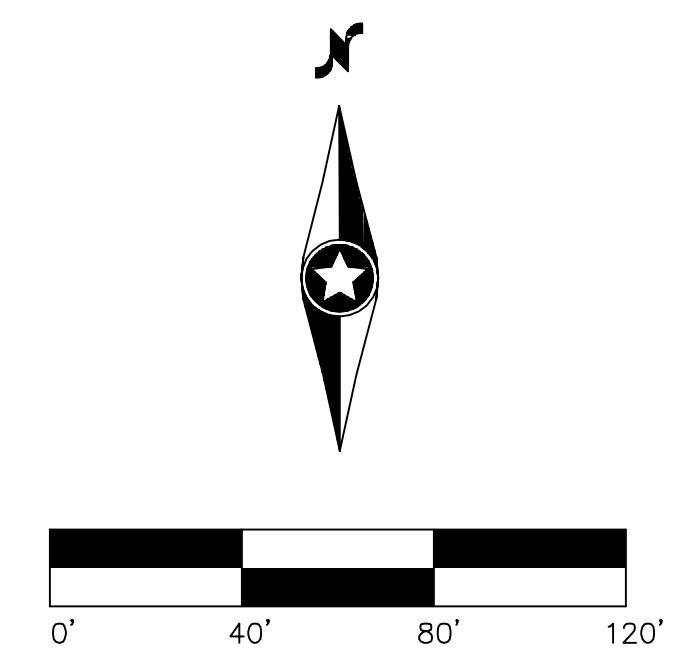

Westwood
 Phone (852) 937-5150 7809 Anagram Drive
 Fax (852) 937-5822 Eden Prairie, MN 55344
 Email info@westwood.com
 Westwood Professional Services, Inc.

LOCATION:
ROBBINSDALE GROCERY
ROBBINSDALE, MINNESOTA
 HYVEE, INC.
 6820 WESTOWN PARKWAY
 WEST DES MOINES, IOWA 50266
 TELEPHONE: (515) 267-2800
 FAX: (515) 267-2335
HyVee
 EMPLOYEE OWNED

I hereby certify that this plan was prepared by me or under my direct supervision and that I am a duly licensed PROFESSIONAL ENGINEER under the laws of the State of Minnesota.
 Name _____
 Date _____ License No. _____

CIVIL SITE PLAN

DRAWN: CEF DATE: 12/07/16
 SCALE: 1" = 40' REVISION DATE:
 SHEET:

C3.0